



- Project Area
- Mean High Water/High Tide Line

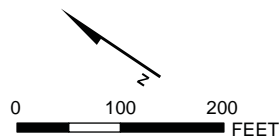


#### PROJECT AREA AND VICINITY MAP

Downtown San Francisco Ferry Terminal  
South Basin Expansion  
28067812 San Francisco Bay Area Water Emergency Transportation Authority

**FIGURE 1**

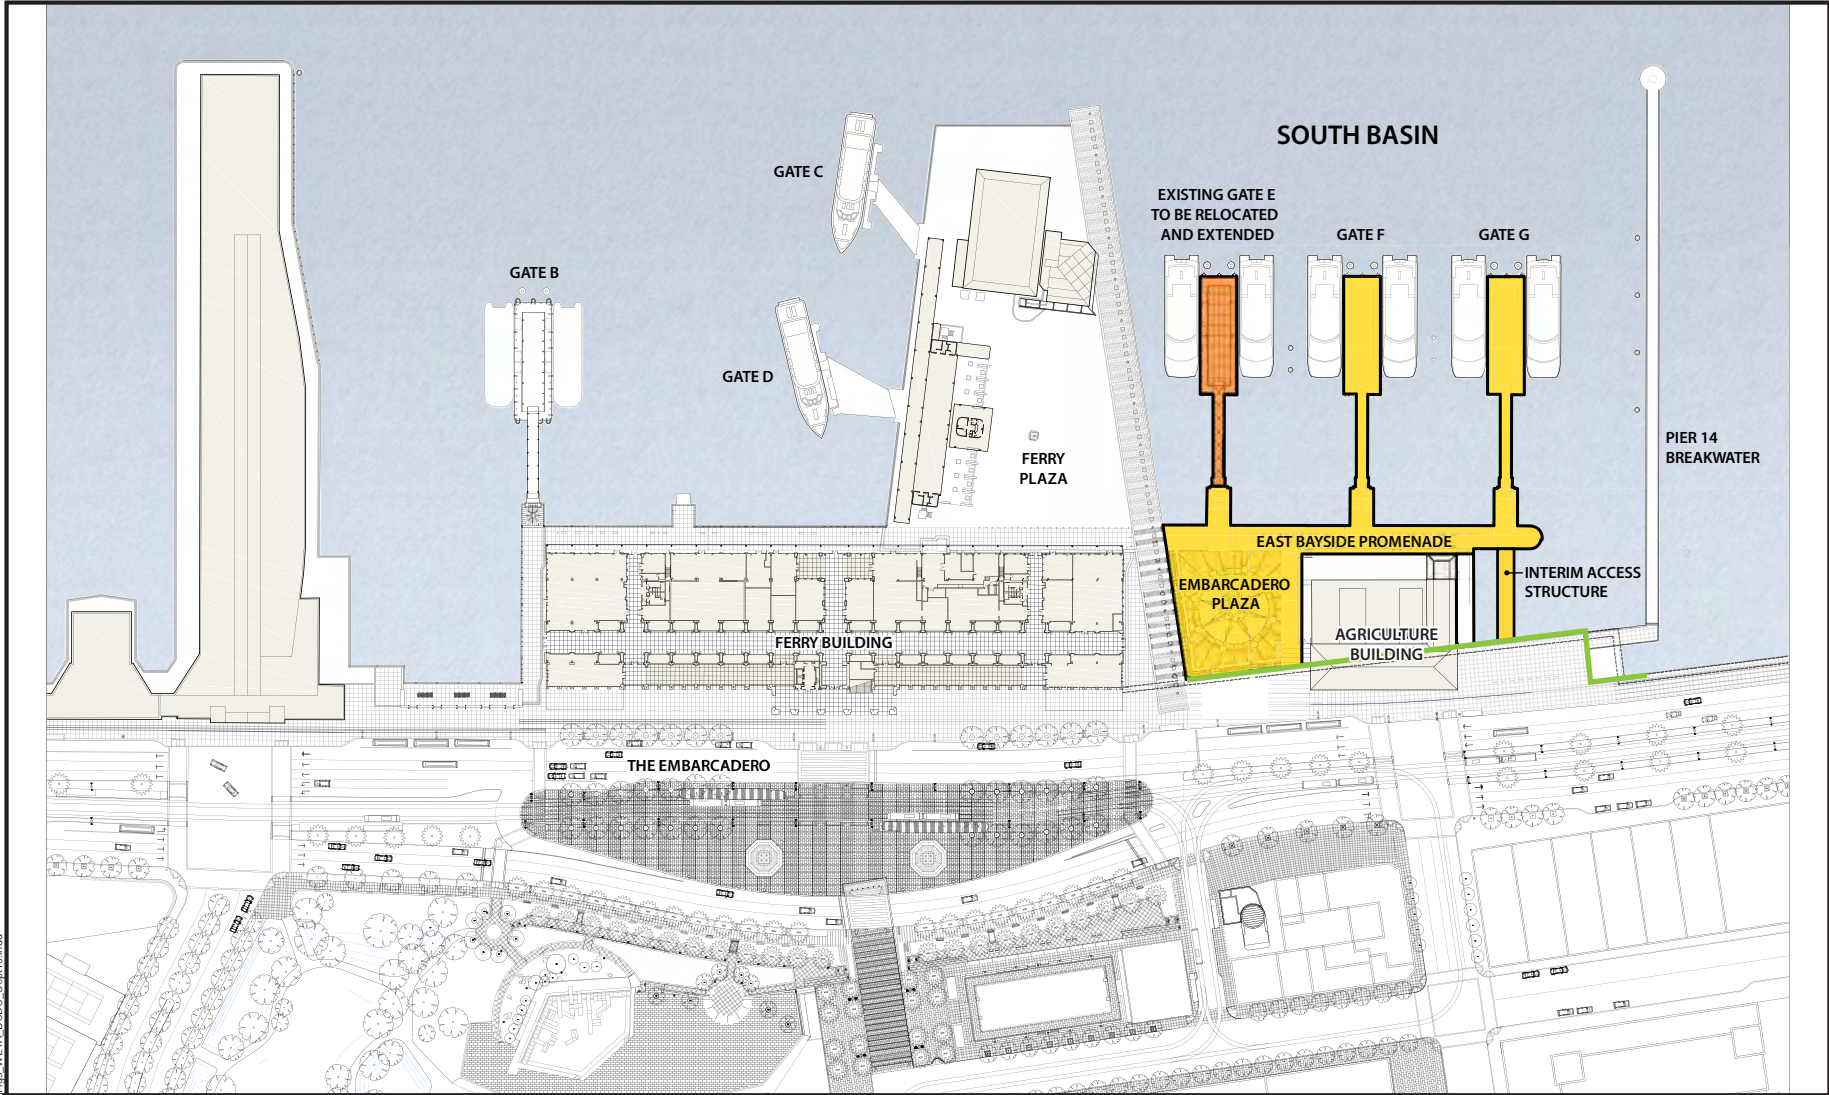

- Existing Elements
- New Project Improvements
- Mean High Water/High Tide Line

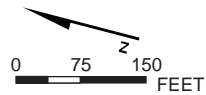


## SOUTH BASIN IMPROVEMENTS PLAN VIEW

Downtown San Francisco Ferry Terminal  
South Basin Expansion

28067812


San Francisco Bay Area Water Emergency Transportation Authority

**FIGURE 2**

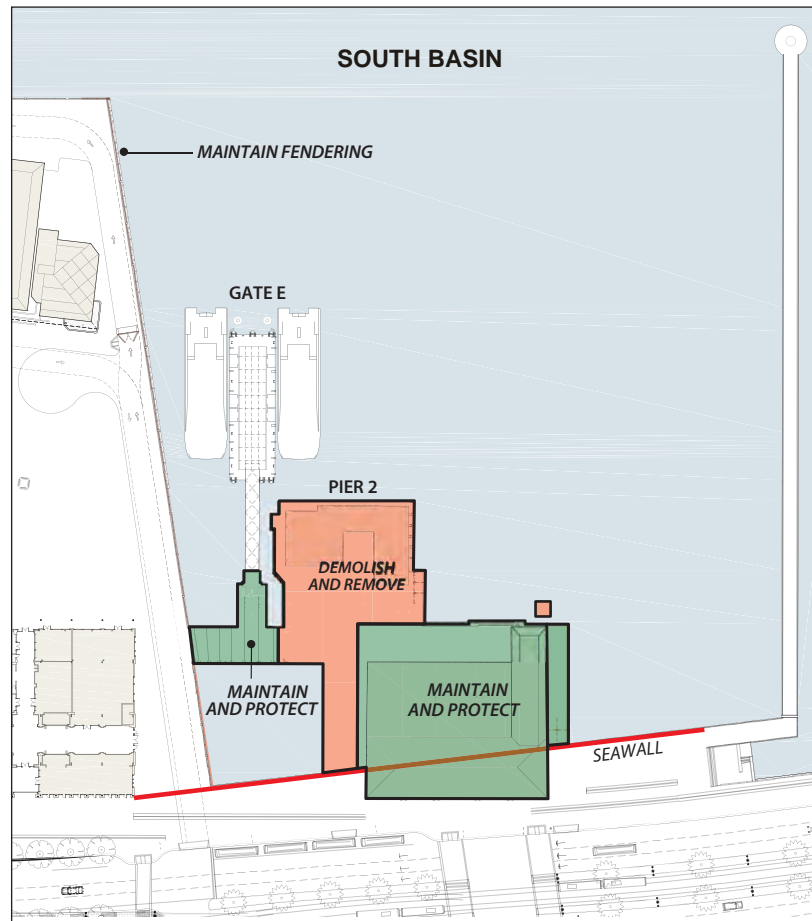

- Demolish and Remove
- Maintain and Protect

- Notes:
1. The America's Cup project will remove the building located on Pier 2 prior to project construction.
  2. Portions of Pier 2 will be replaced.

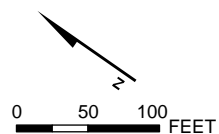

## AREAS PROPOSED FOR DEMOLITON AND REPAIR


Downtown San Francisco Ferry Terminal  
South Basin Expansion






28067812      San Francisco Bay Area Water Emergency Transportation Authority


**FIGURE 3**

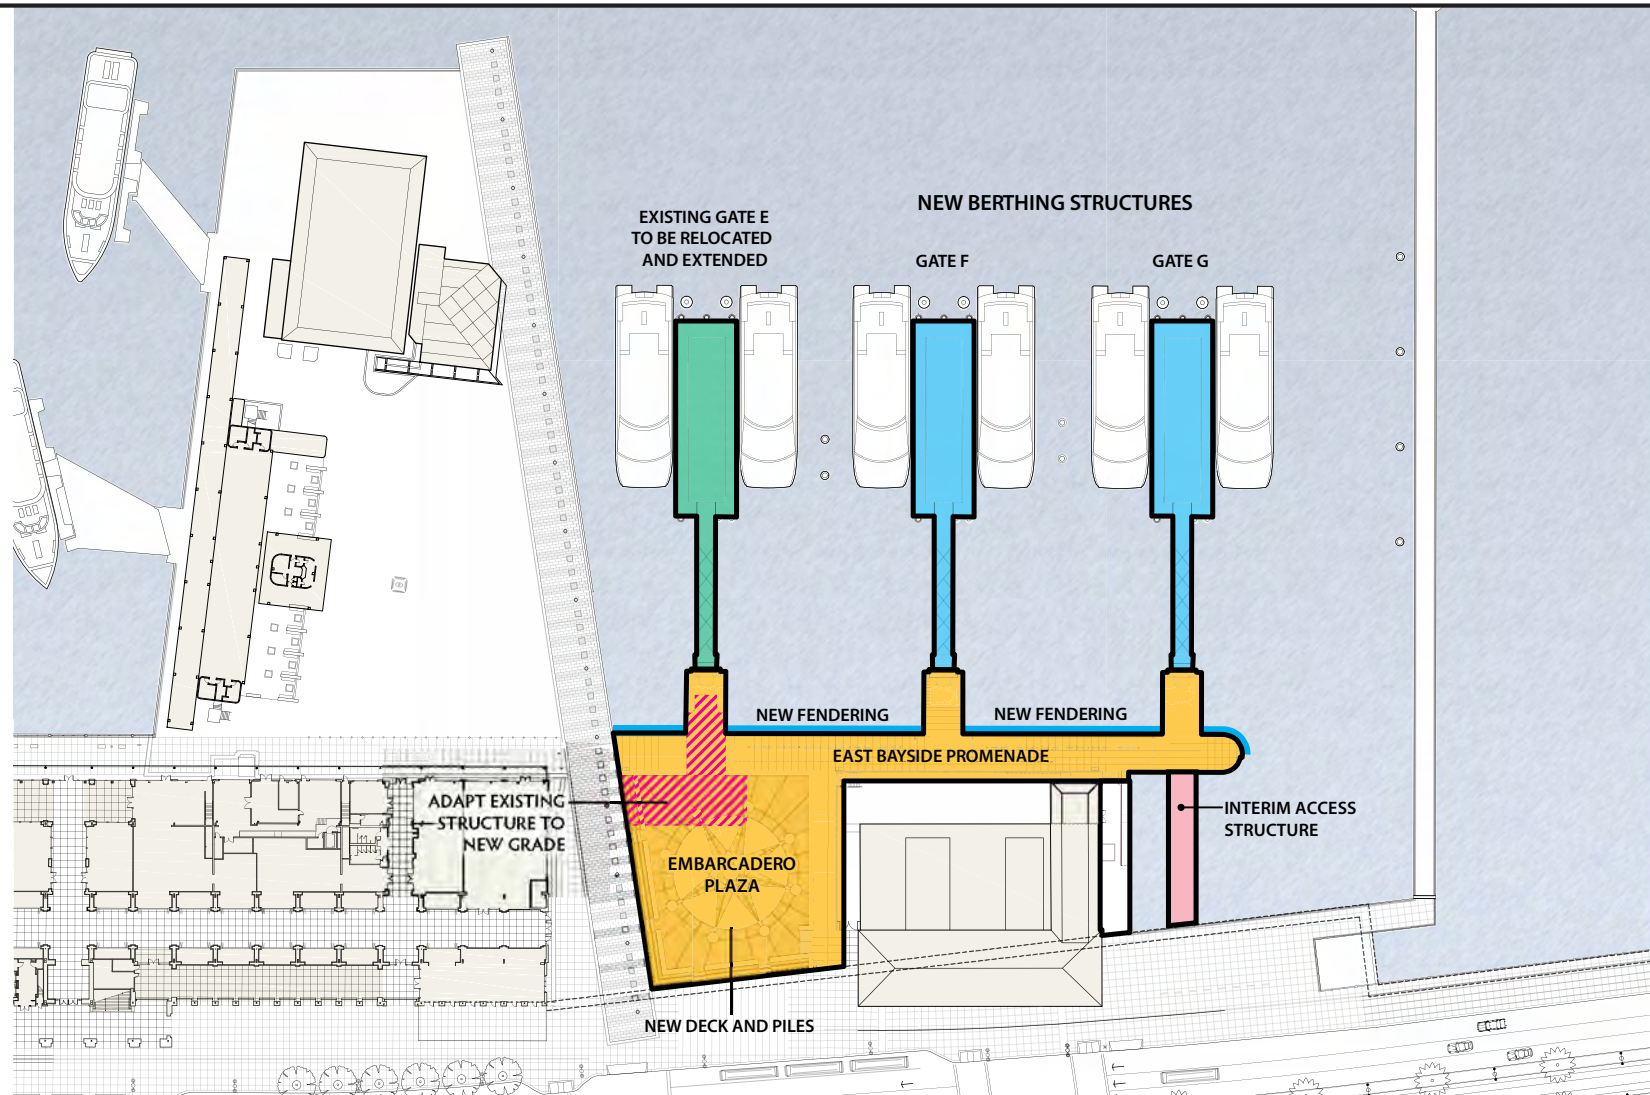

1008/15 hk T1WETA/Permits 2015BCDC Sept15/figs WETA BCDC Sept15.indd



-  New Deck and Piles
-  Relocated Float and Gangway
-  New Berthing Structures and Fendering
-  Interim Access Structure
-  Existing Areas to be Adapted to the New Grade

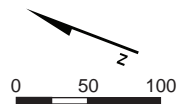


#### AREAS PROPOSED FOR IMPROVEMENT

Downtown San Francisco Ferry Terminal  
South Basin Expansion  
28067812 San Francisco Bay Area Water Emergency Transportation Authority

**FIGURE 4**



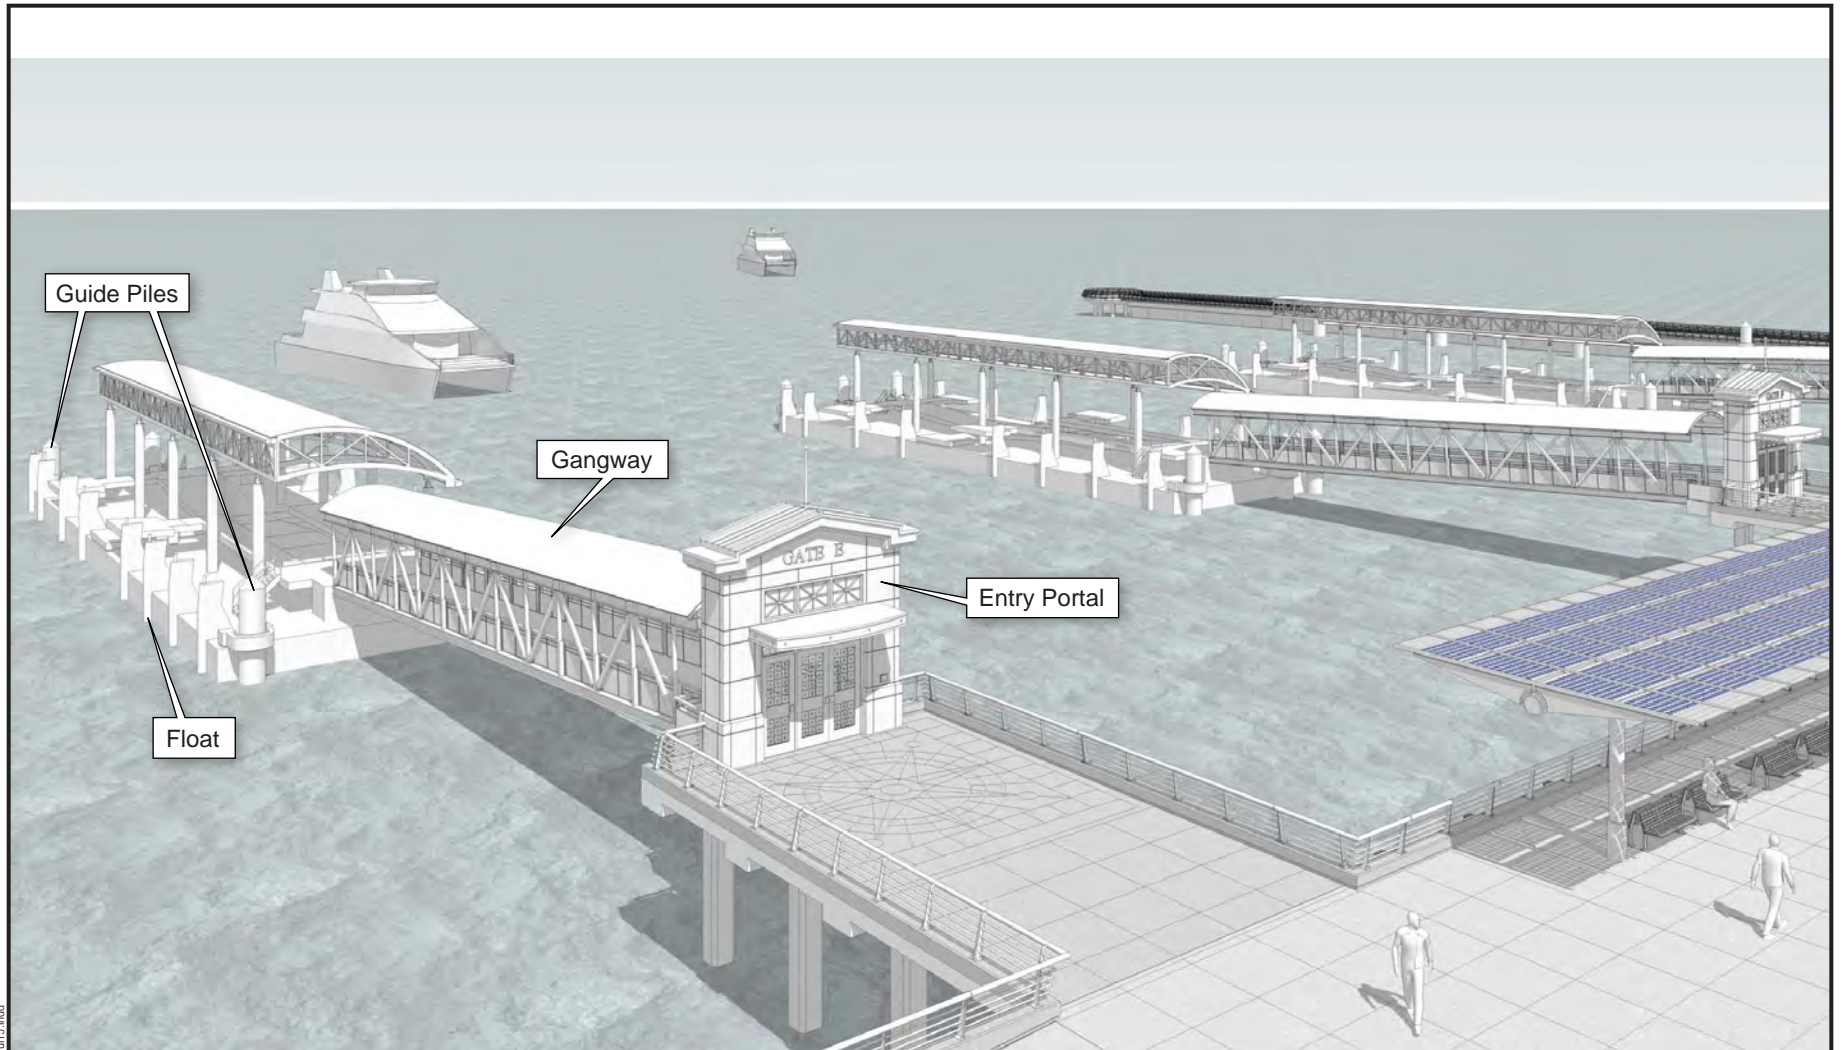


## SIMULATED VIEW OF BERTHING FACILITIES

Downtown San Francisco Ferry Terminal  
South Basin Expansion

28067812

San Francisco Bay Area Water Emergency Transportation Authority

**FIGURE 5**

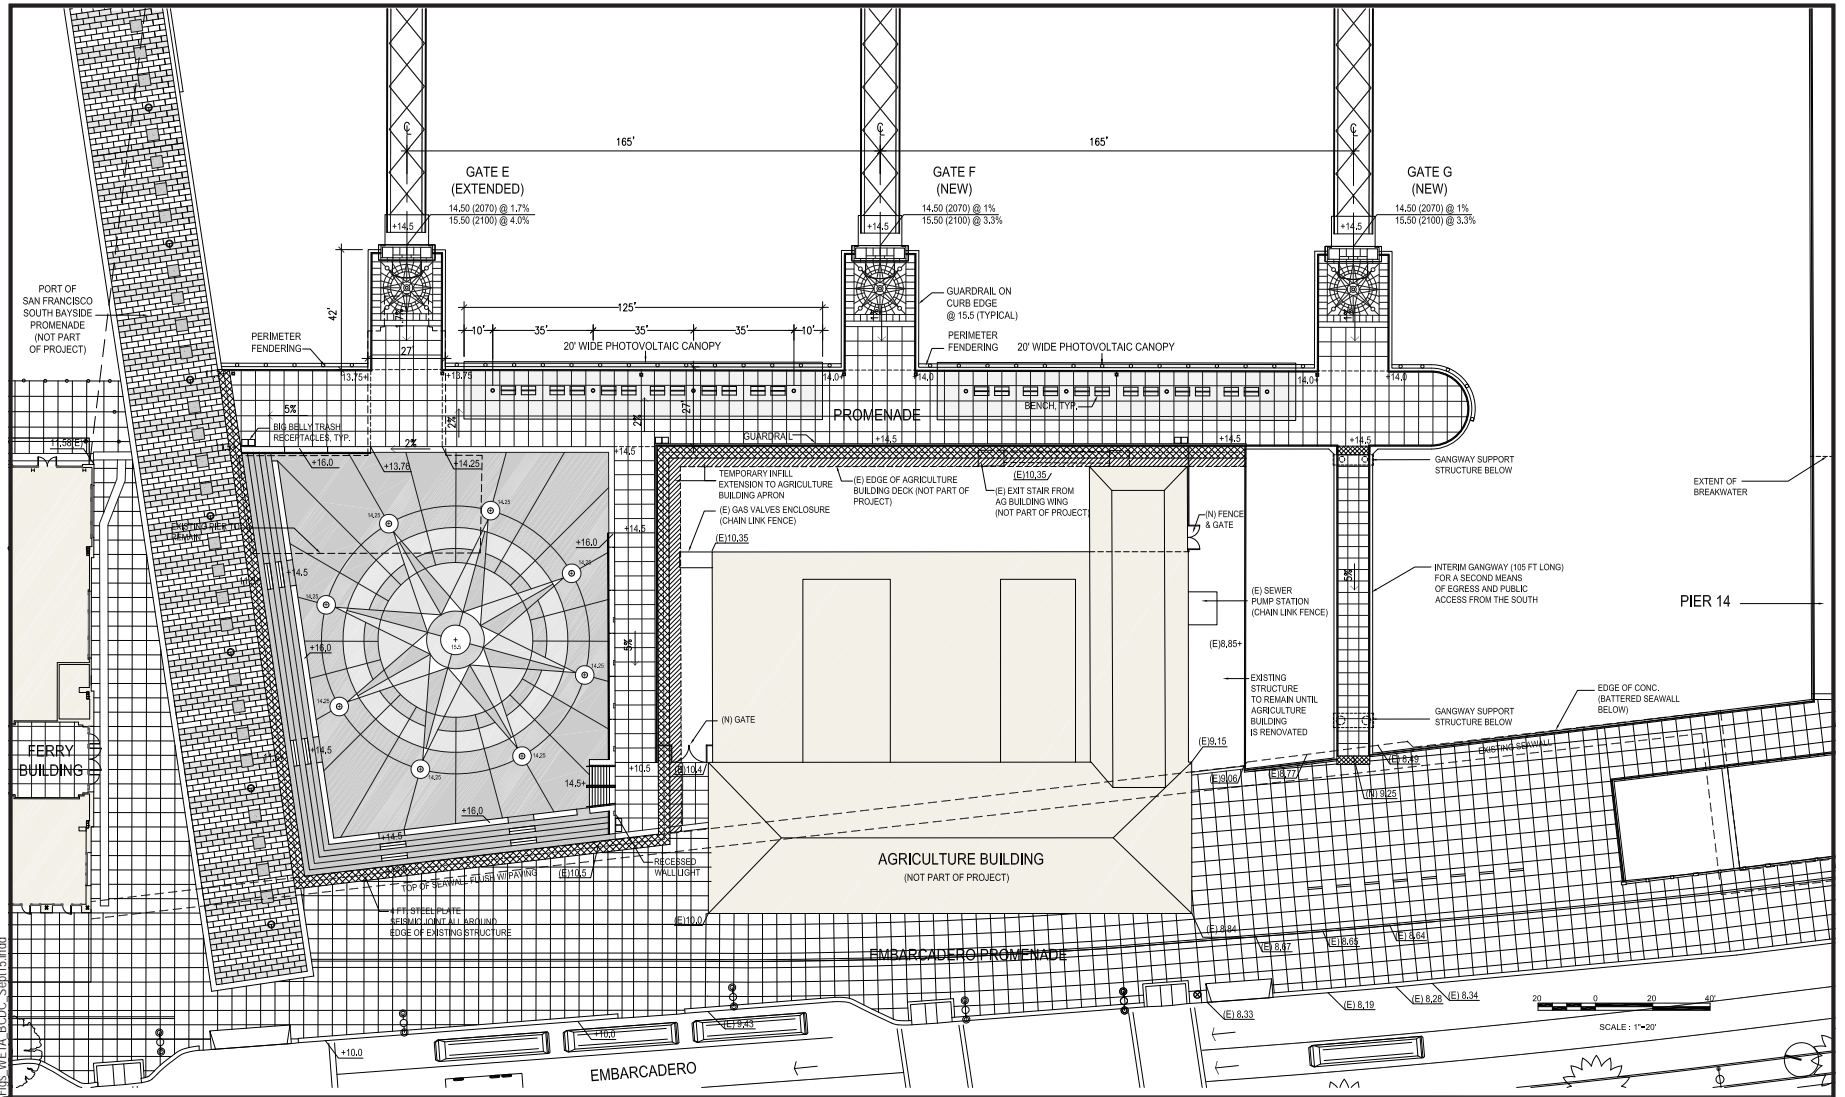

## SITE PLAN


Downtown San Francisco Ferry Terminal  
South Basin Expansion

28067812

San Francisco Bay Area Water Emergency Transportation Authority

FIGURE 6



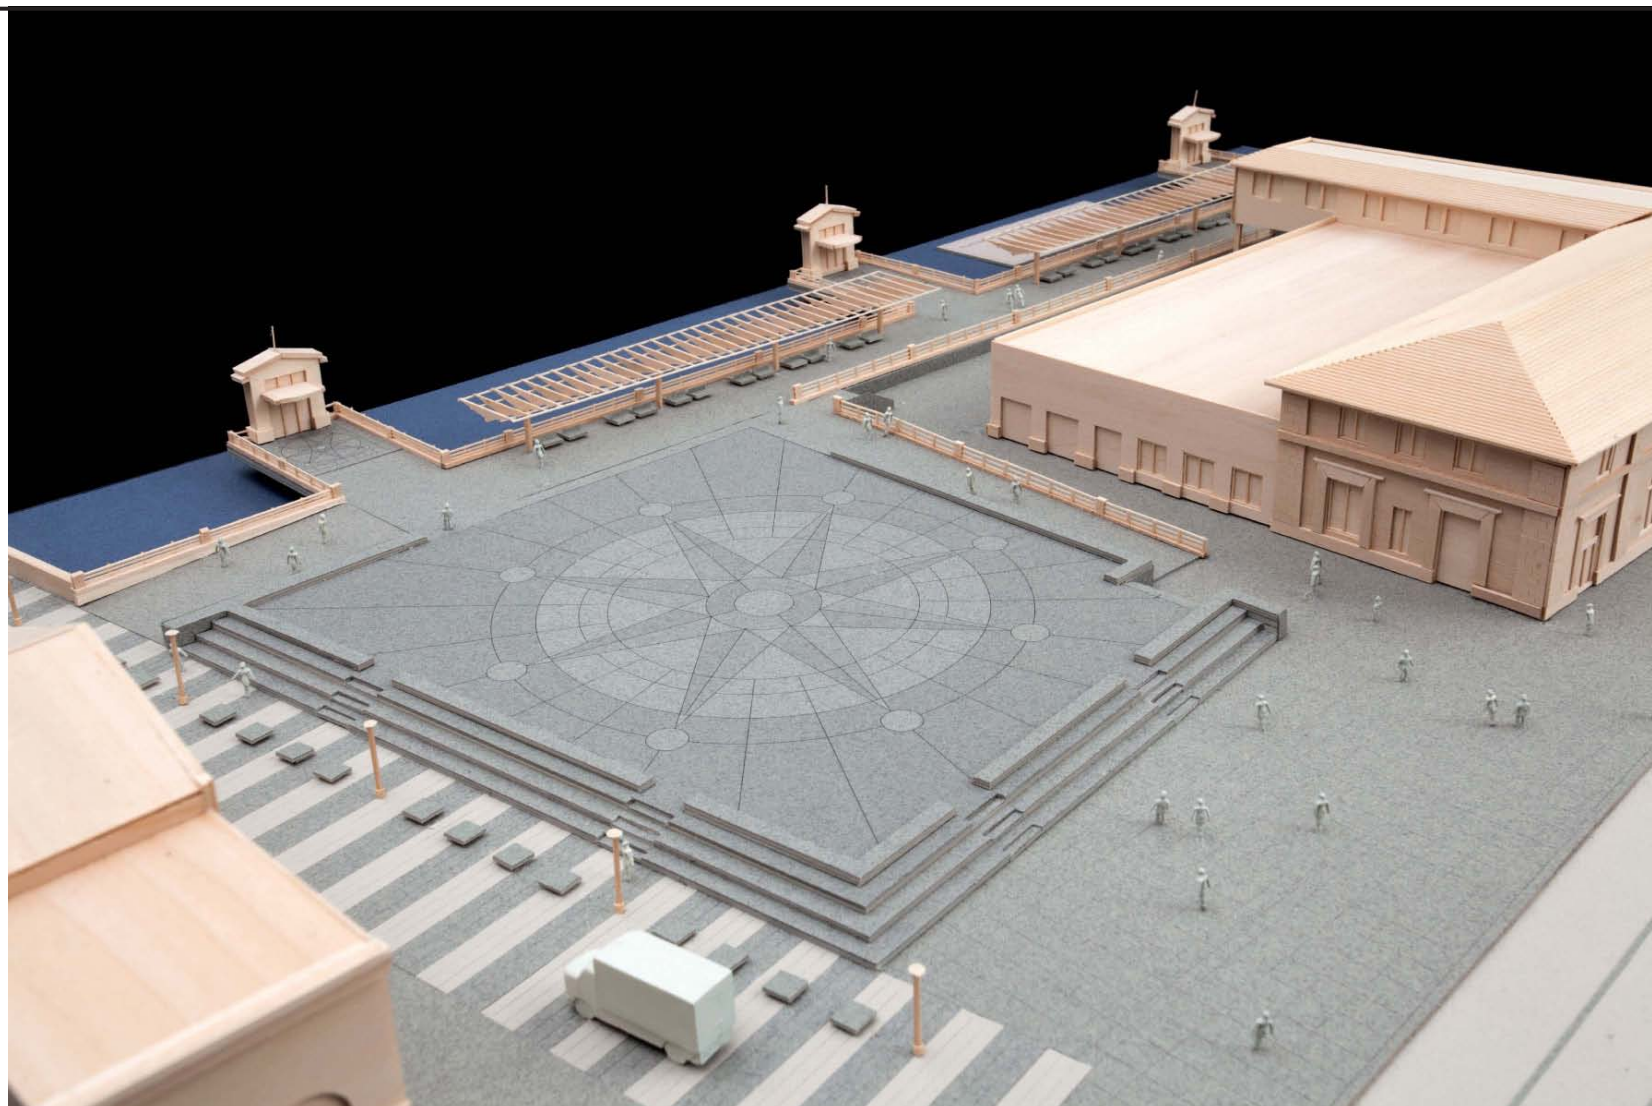

# MODEL VIEW OF EMBARCADERO PLAZA AND PROMENADE


Downtown San Francisco Ferry Terminal  
South Basin Expansion

28067812

San Francisco Bay Area Water Emergency Transportation Authority

**FIGURE 7**



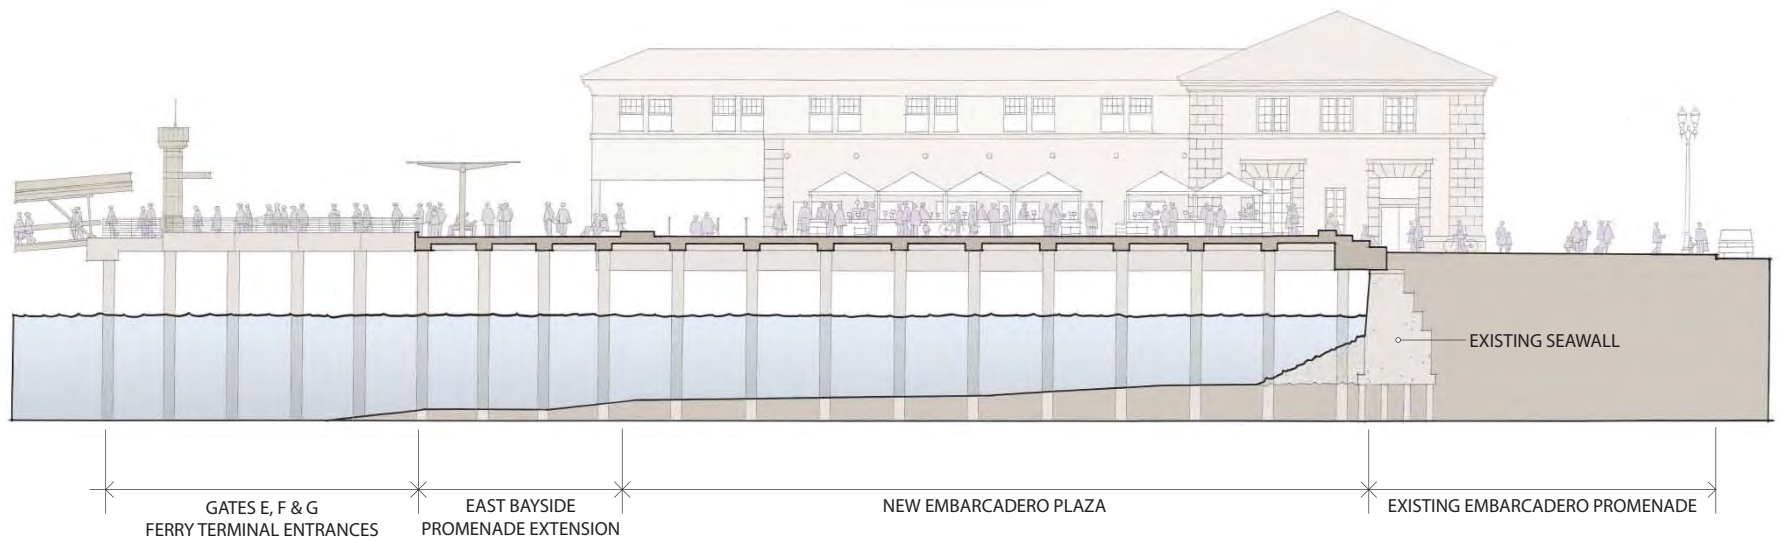


**TYPICAL CROSS-SECTION VIEW  
FROM SAN FRANCISCO BAY TO EMBARCADERO**

Downtown San Francisco Ferry Terminal  
South Basin Expansion

28067812

San Francisco Bay Area Water Emergency Transportation Authority

**FIGURE 8**

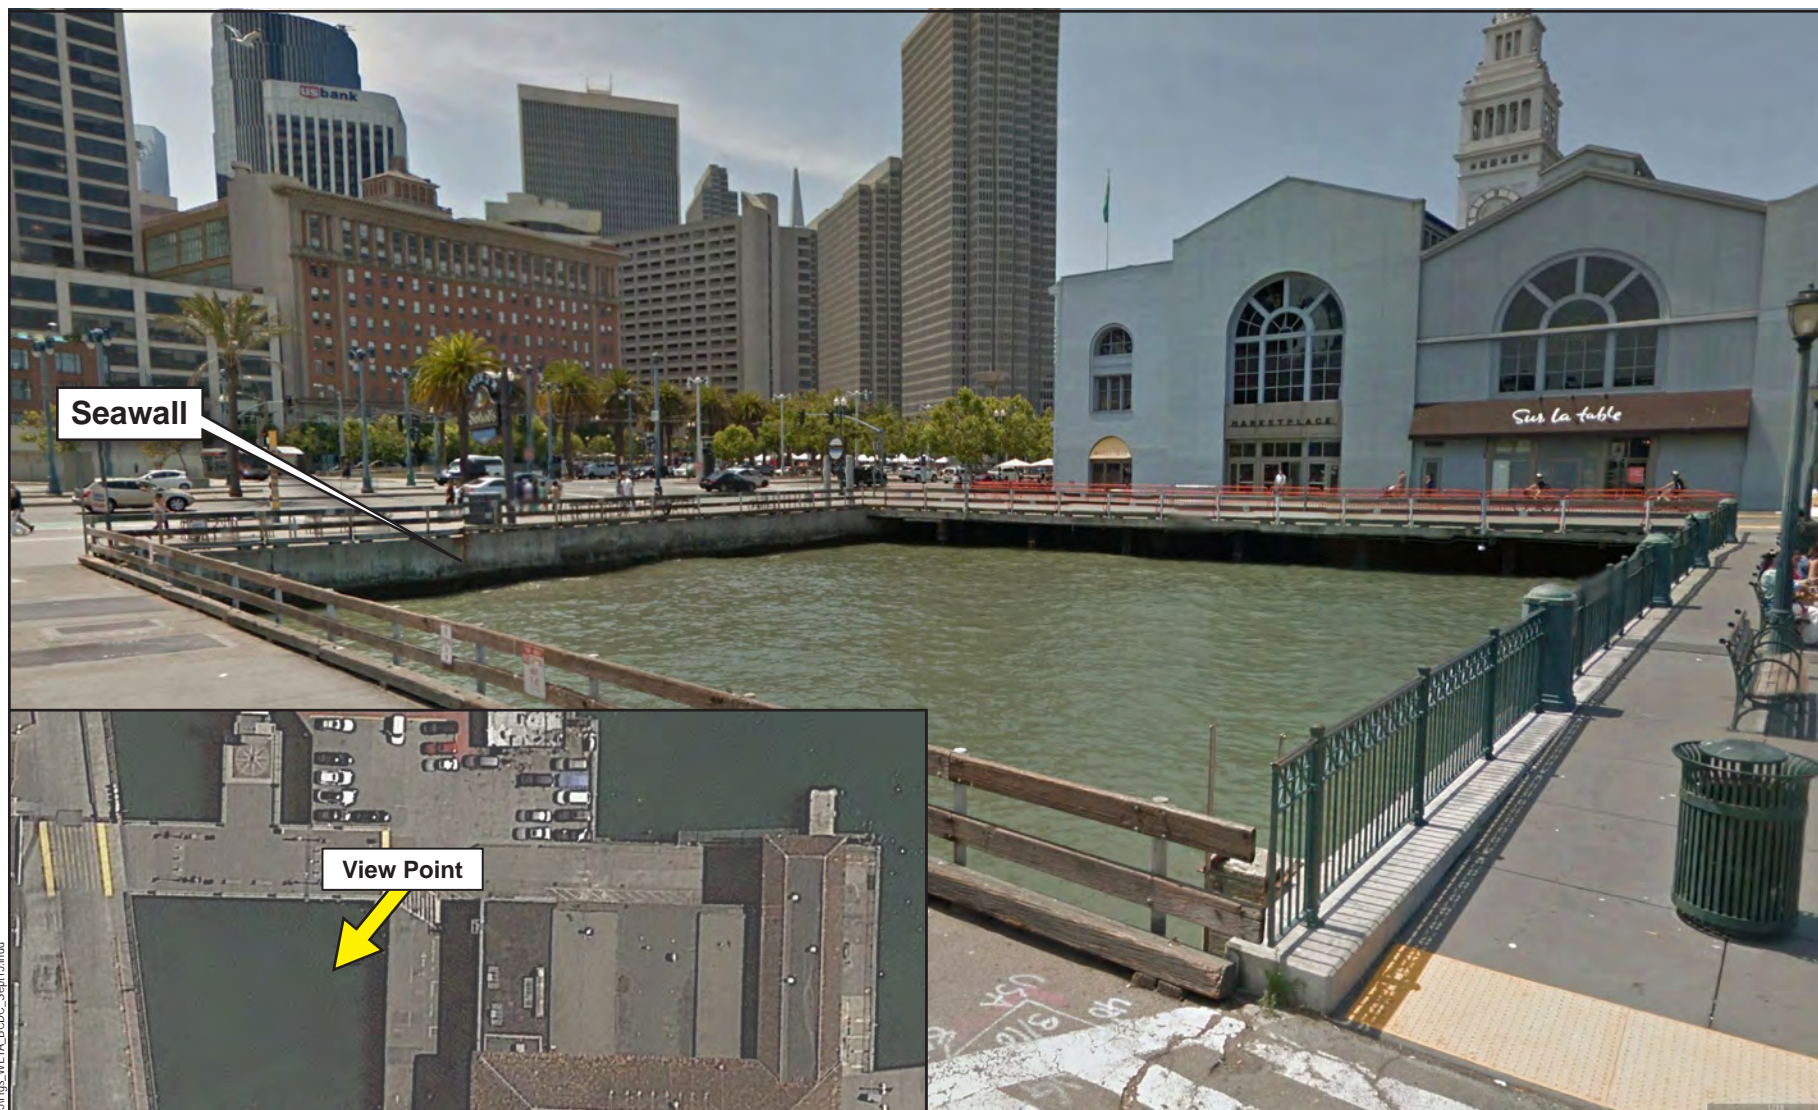

# **VIEWS OF THE EXISTING PROJECT AREA**


Downtown San Francisco Ferry Terminal  
South Basin Expansion

28067812


San Francisco Bay Area Water Emergency Transportation Authority

**FIGURE 10**



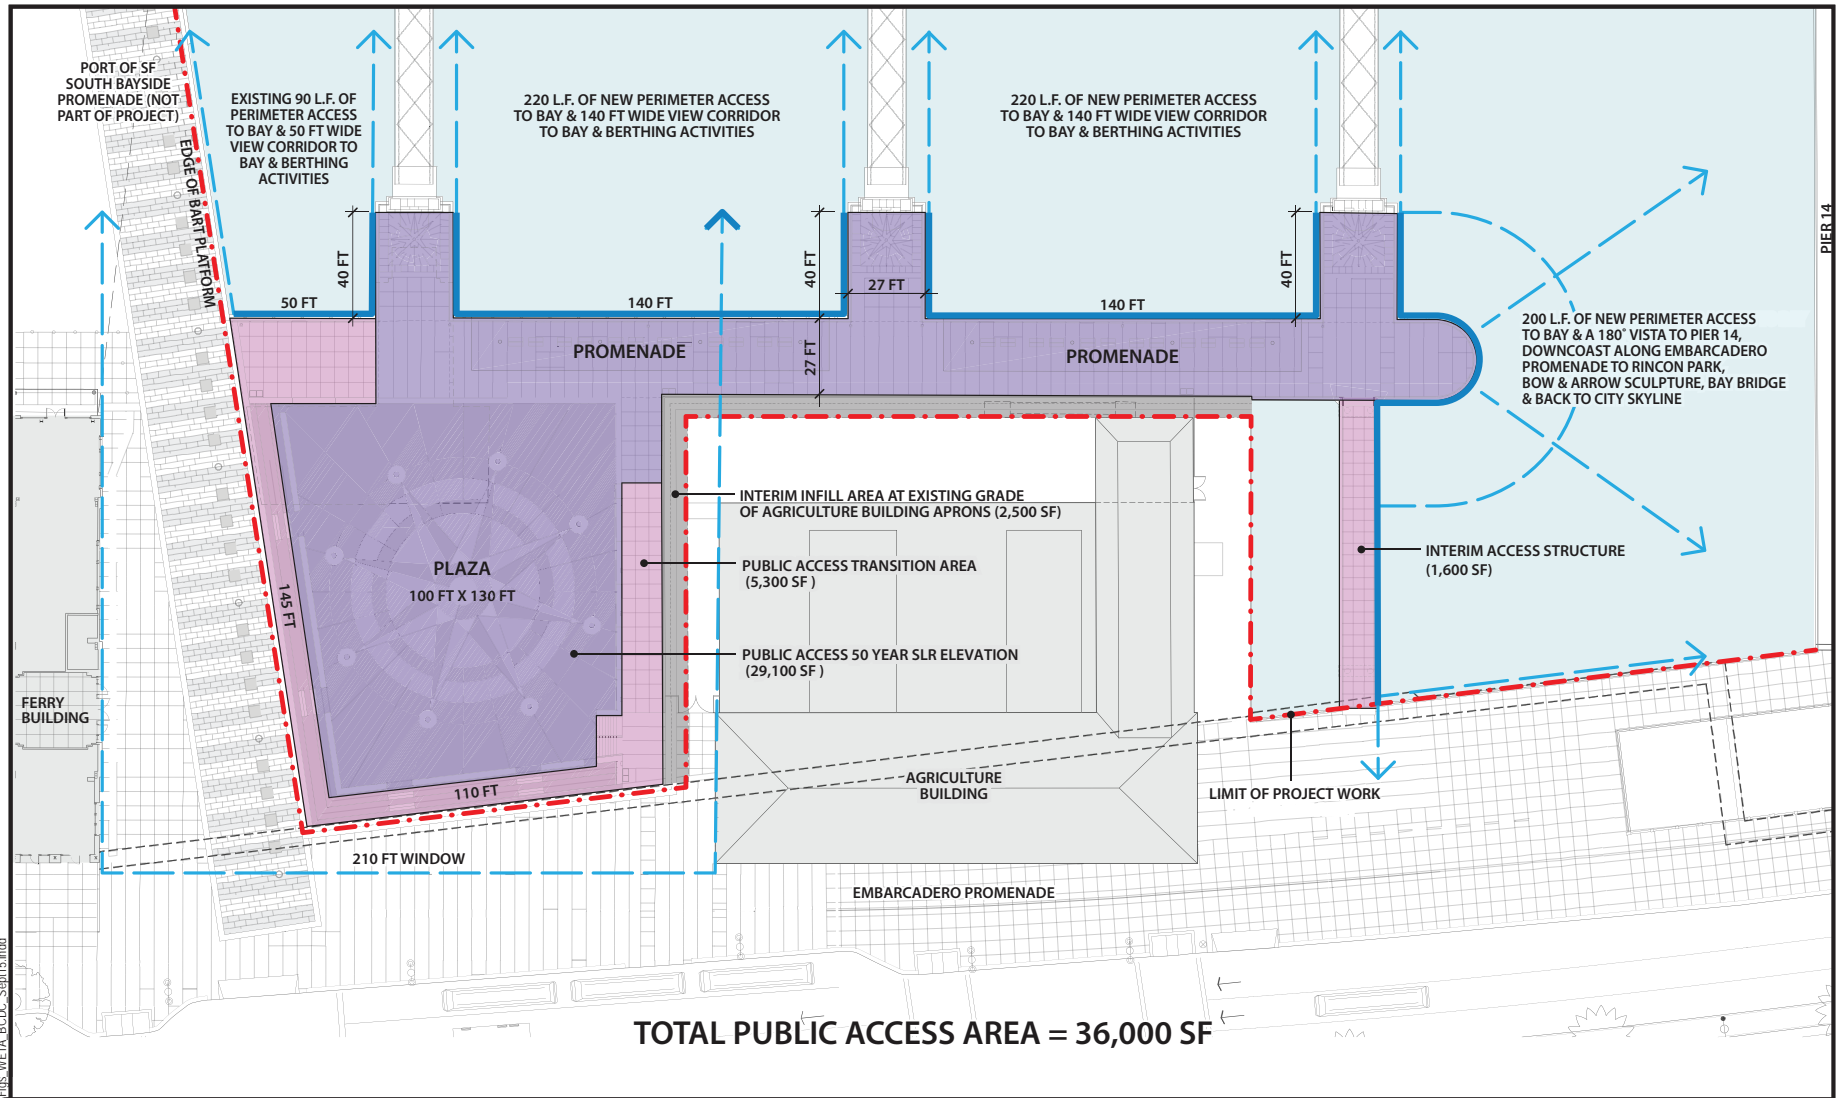

- Perimeter Access
- View Corridors
- Public Access (50 year sea level rise elevation)
- Public Access (transition grade)

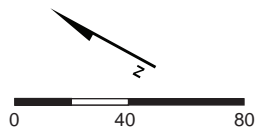

## PUBLIC ACCESS PLAN

Downtown San Francisco Ferry Terminal  
South Basin Expansion



28067812

San Francisco Bay Area Water Emergency Transportation Authority

**FIGURE 11**



09/28/15 h:\T1\WETA\Permits\_2015\BDCDC\_Sep15\Figs\_WETA\_BDCDC\_Sep15.indd

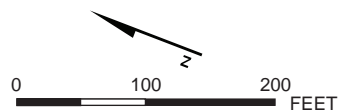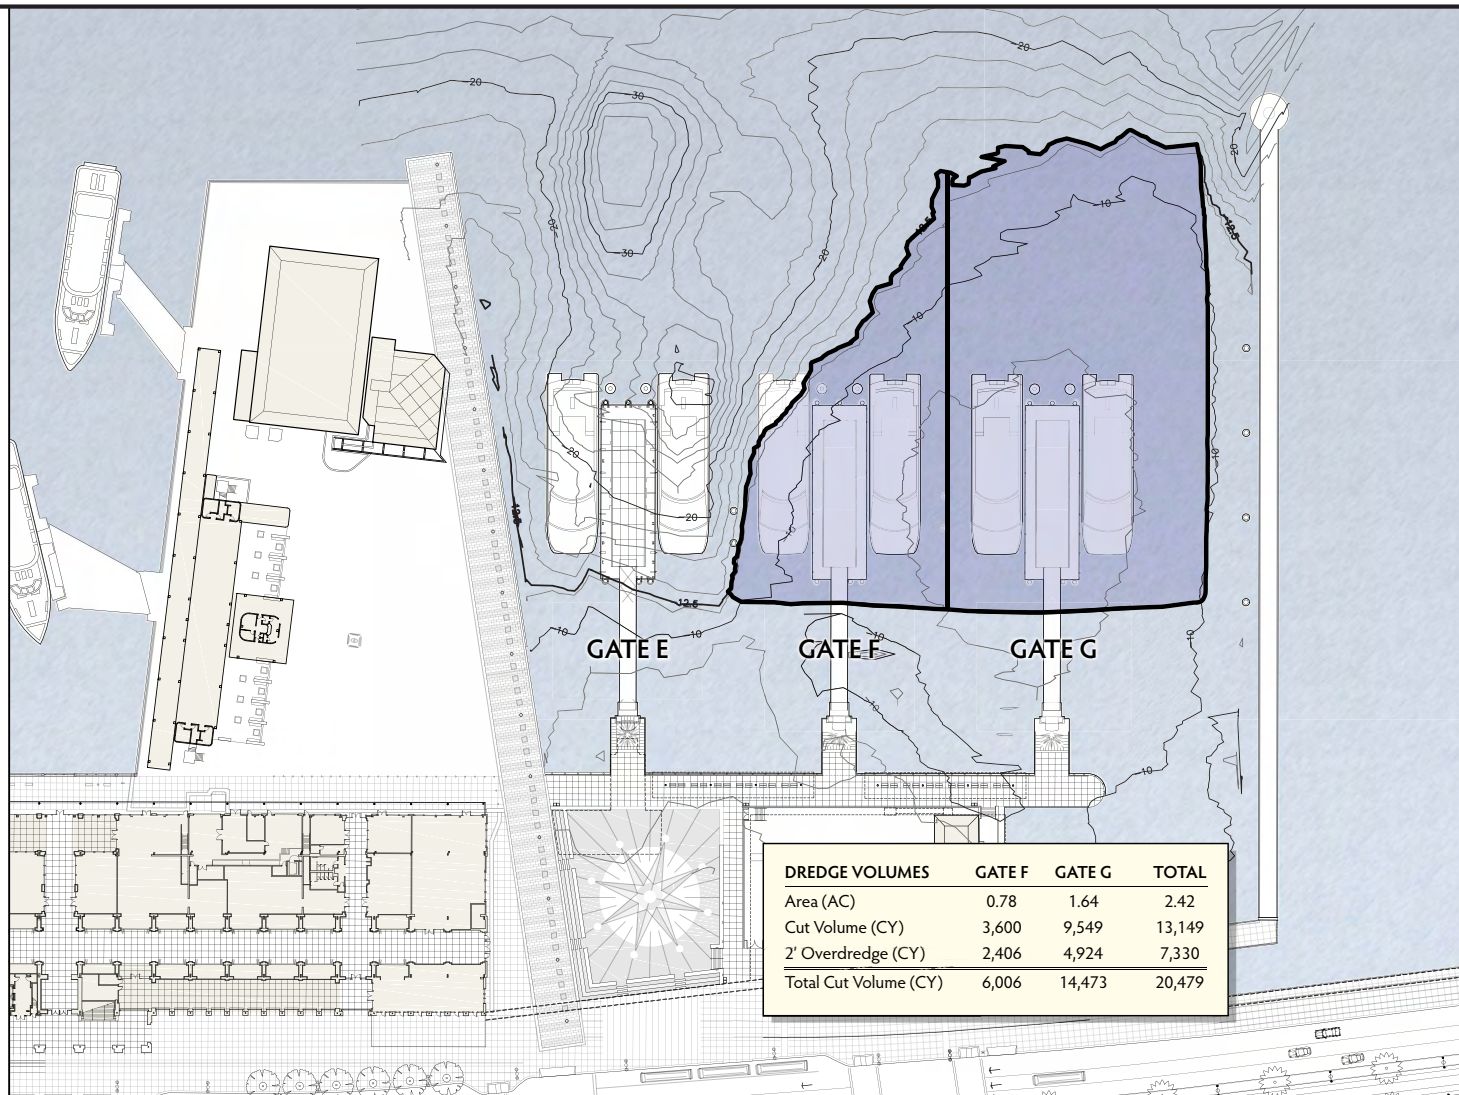

## AREAS REQUIRING DREDGING DURING CONSTRUCTION

Downtown San Francisco Ferry Terminal  
South Basin Expansion  
28067812 San Francisco Bay Area Water Emergency Transportation Authority

FIGURE 12