



1 FLOAT PLAN
SCALE: 3/16" = 1'-0"

NOTES

- 1.) THE CLEAR DIMENSIONS SHOWN ARE MINIMUM AND INCLUDE THE HANDRAILS.
- 2.) APPLY NON-SKID SURFACE TO ENTIRE WALKING AREA INCLUDING TOP OF FLOAT

Broom Finish was provided on surface of float for non-skid

NOTE:
VESSEL DESIGN FREEBOARD:
+5'-3" TO +9'-3"
MOVABLE TRANSFER
RAMP DESIGN FREEBOARD AT VESSEL:
+5'-3" TO +8'-9"
SEE NOTE ON SHEET G0.5 FOR TIDAL
DATA INFORMATION

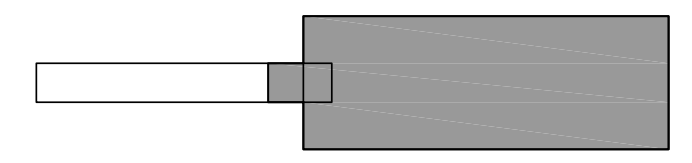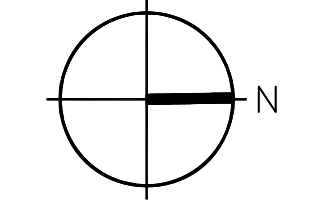

KEY PLAN

ISSUED FOR CONSTRUCTION

Copyright © 2010 by Lifftech Consultants Inc. A California Corporation. All rights reserved.

REVISIONS					
NO.	DATE	DESCRIPTION	BY	CHKD	APPR
0	03/18/11	ISSUED FOR CONSTRUCTION	BD	RF	CG
1	04/12/11	NEW RWLS	BD	RF	CG

WATER EMERGENCY TRANSPORTATION AUTHORITY
WETA

MANSON CONSTRUCTION CO.
200 Cutting Blvd., Richmond, CA 94804, (510)232-6319

CONSULTANT JOB# J1835
LIFTECH CONSULTANTS INC.
FMG ARCHITECTS
330 15TH STREET
OAKLAND, CA 94612

SEAL/SIGNATURE
RONALD J. FINGER
REN. 12/17/2011
NO. C11001
STATE OF CALIFORNIA

SEAL/SIGNATURE

DESIGNED BY:
BD
DRAWN BY:
ST
CHECKED BY:
RF

PROJECT
**SOUTH SAN FRANCISCO FERRY TERMINAL
GANGWAY AND FLOAT STRUCTURES**
SHEET
FLOAT PLAN

DATE	03/18/11
SHEET	OF
DRAWING NO.	A2.1
JOB NO.	1004

\\vector\shreddata\scandata\1004_SSF_Ferry_Float\CAD\GD\A2.1_Float_Plan.dwg 4/12/2011 1:28 PM SAHOKO QJAD